


200 Year Vision

Illustrates the structure of the Inclosures in 200 years.

Legend

-  FDP Unit Boundary
-  Current Fencing
- Management**
-  Buildings
-  Car Park
-  Open Forest Habitats
-  Enclosed Open Forest Habitats
-  Native Woodland
-  Grazed Native Woodland
-  Mixed Woodland
-  Open water
-  Pre-Inclosure / Natural Reserve Woodland
-  Coppice with Standards
-  Riverine Habitat
-  Scrub Mosaic
-  Arboretum
-  Primary River
-  Secondary River

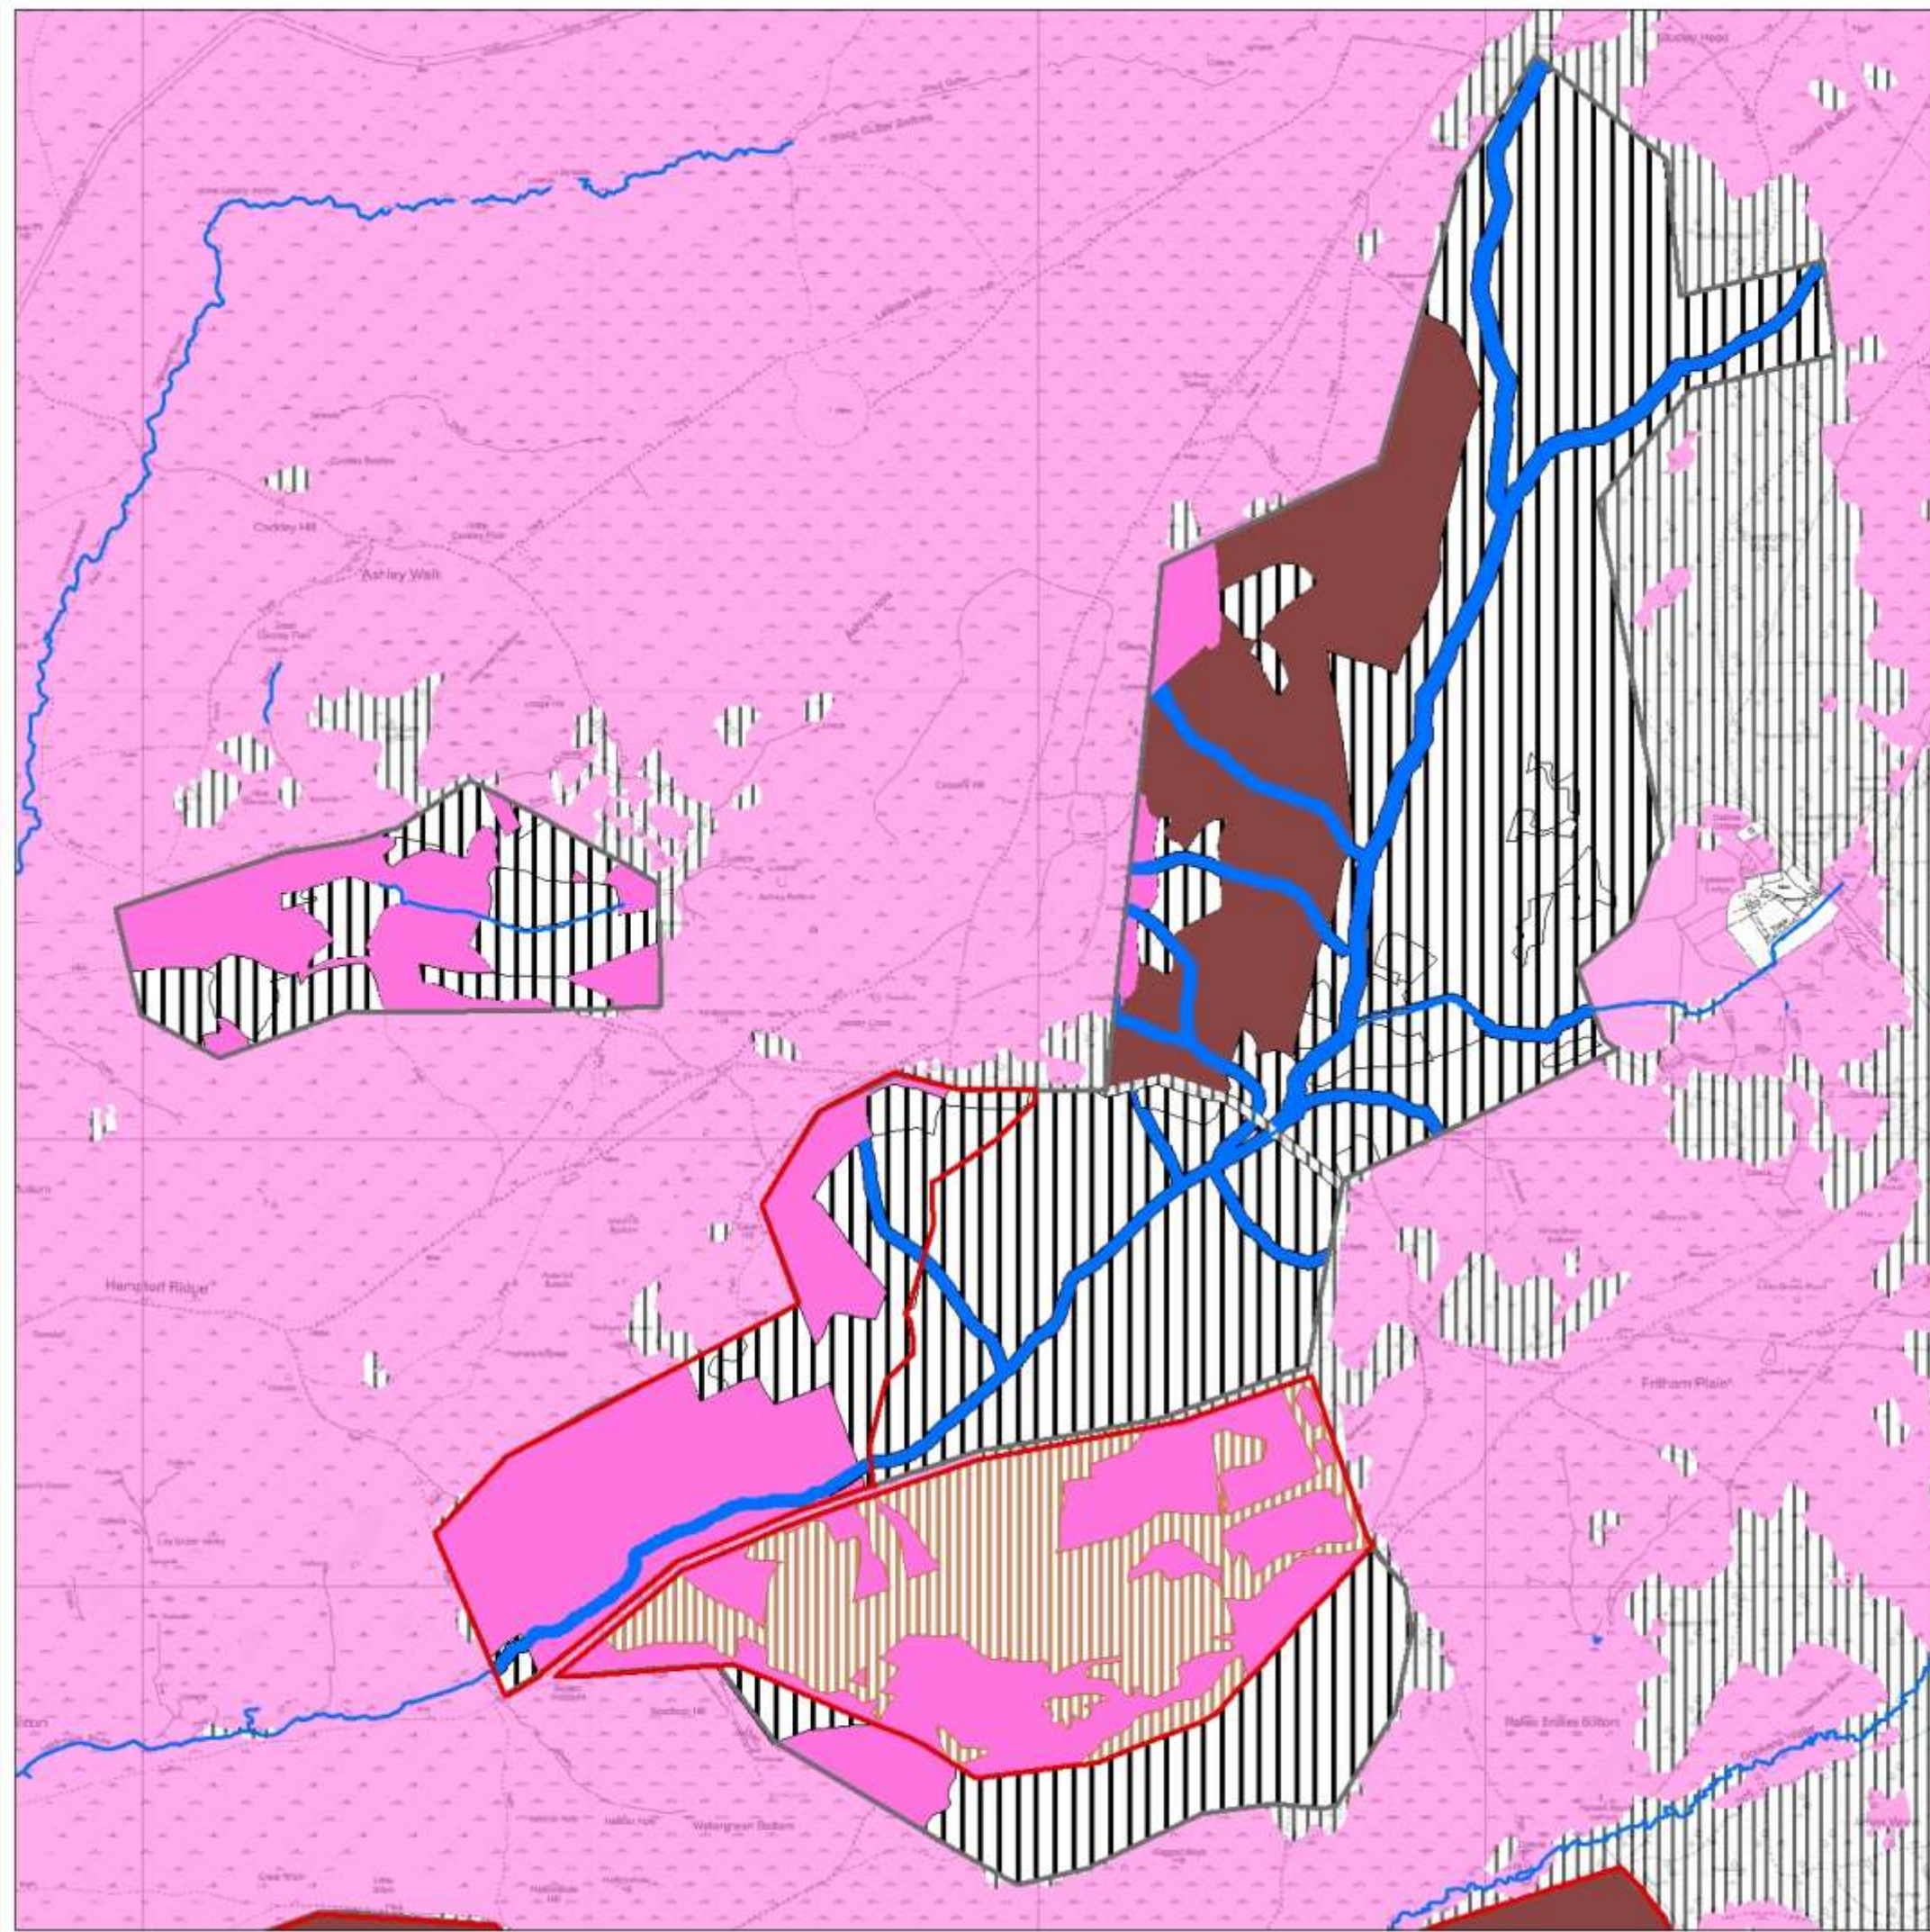

1:10,700

@ A2

Date: 08/03/2016

**New Forest Inclosures
Forest Design Plan**









NEW 003


Latchmore Brook Inclosures

Current Structure

Illustrates the current structure and management type of the Inclosures.

Legend

-  Current Fencing
-  FDP Unit Boundary
-  Ancient and Ornamental grazed native woodland
-  Managed native woodland
-  Wet woodland
-  Managed mixed woodland
-  Managed non-native woodland
-  Arboretum
-  Open Forest Habitats
-  Recently Felled
-  Open water
-  Primary River
-  Secondary River

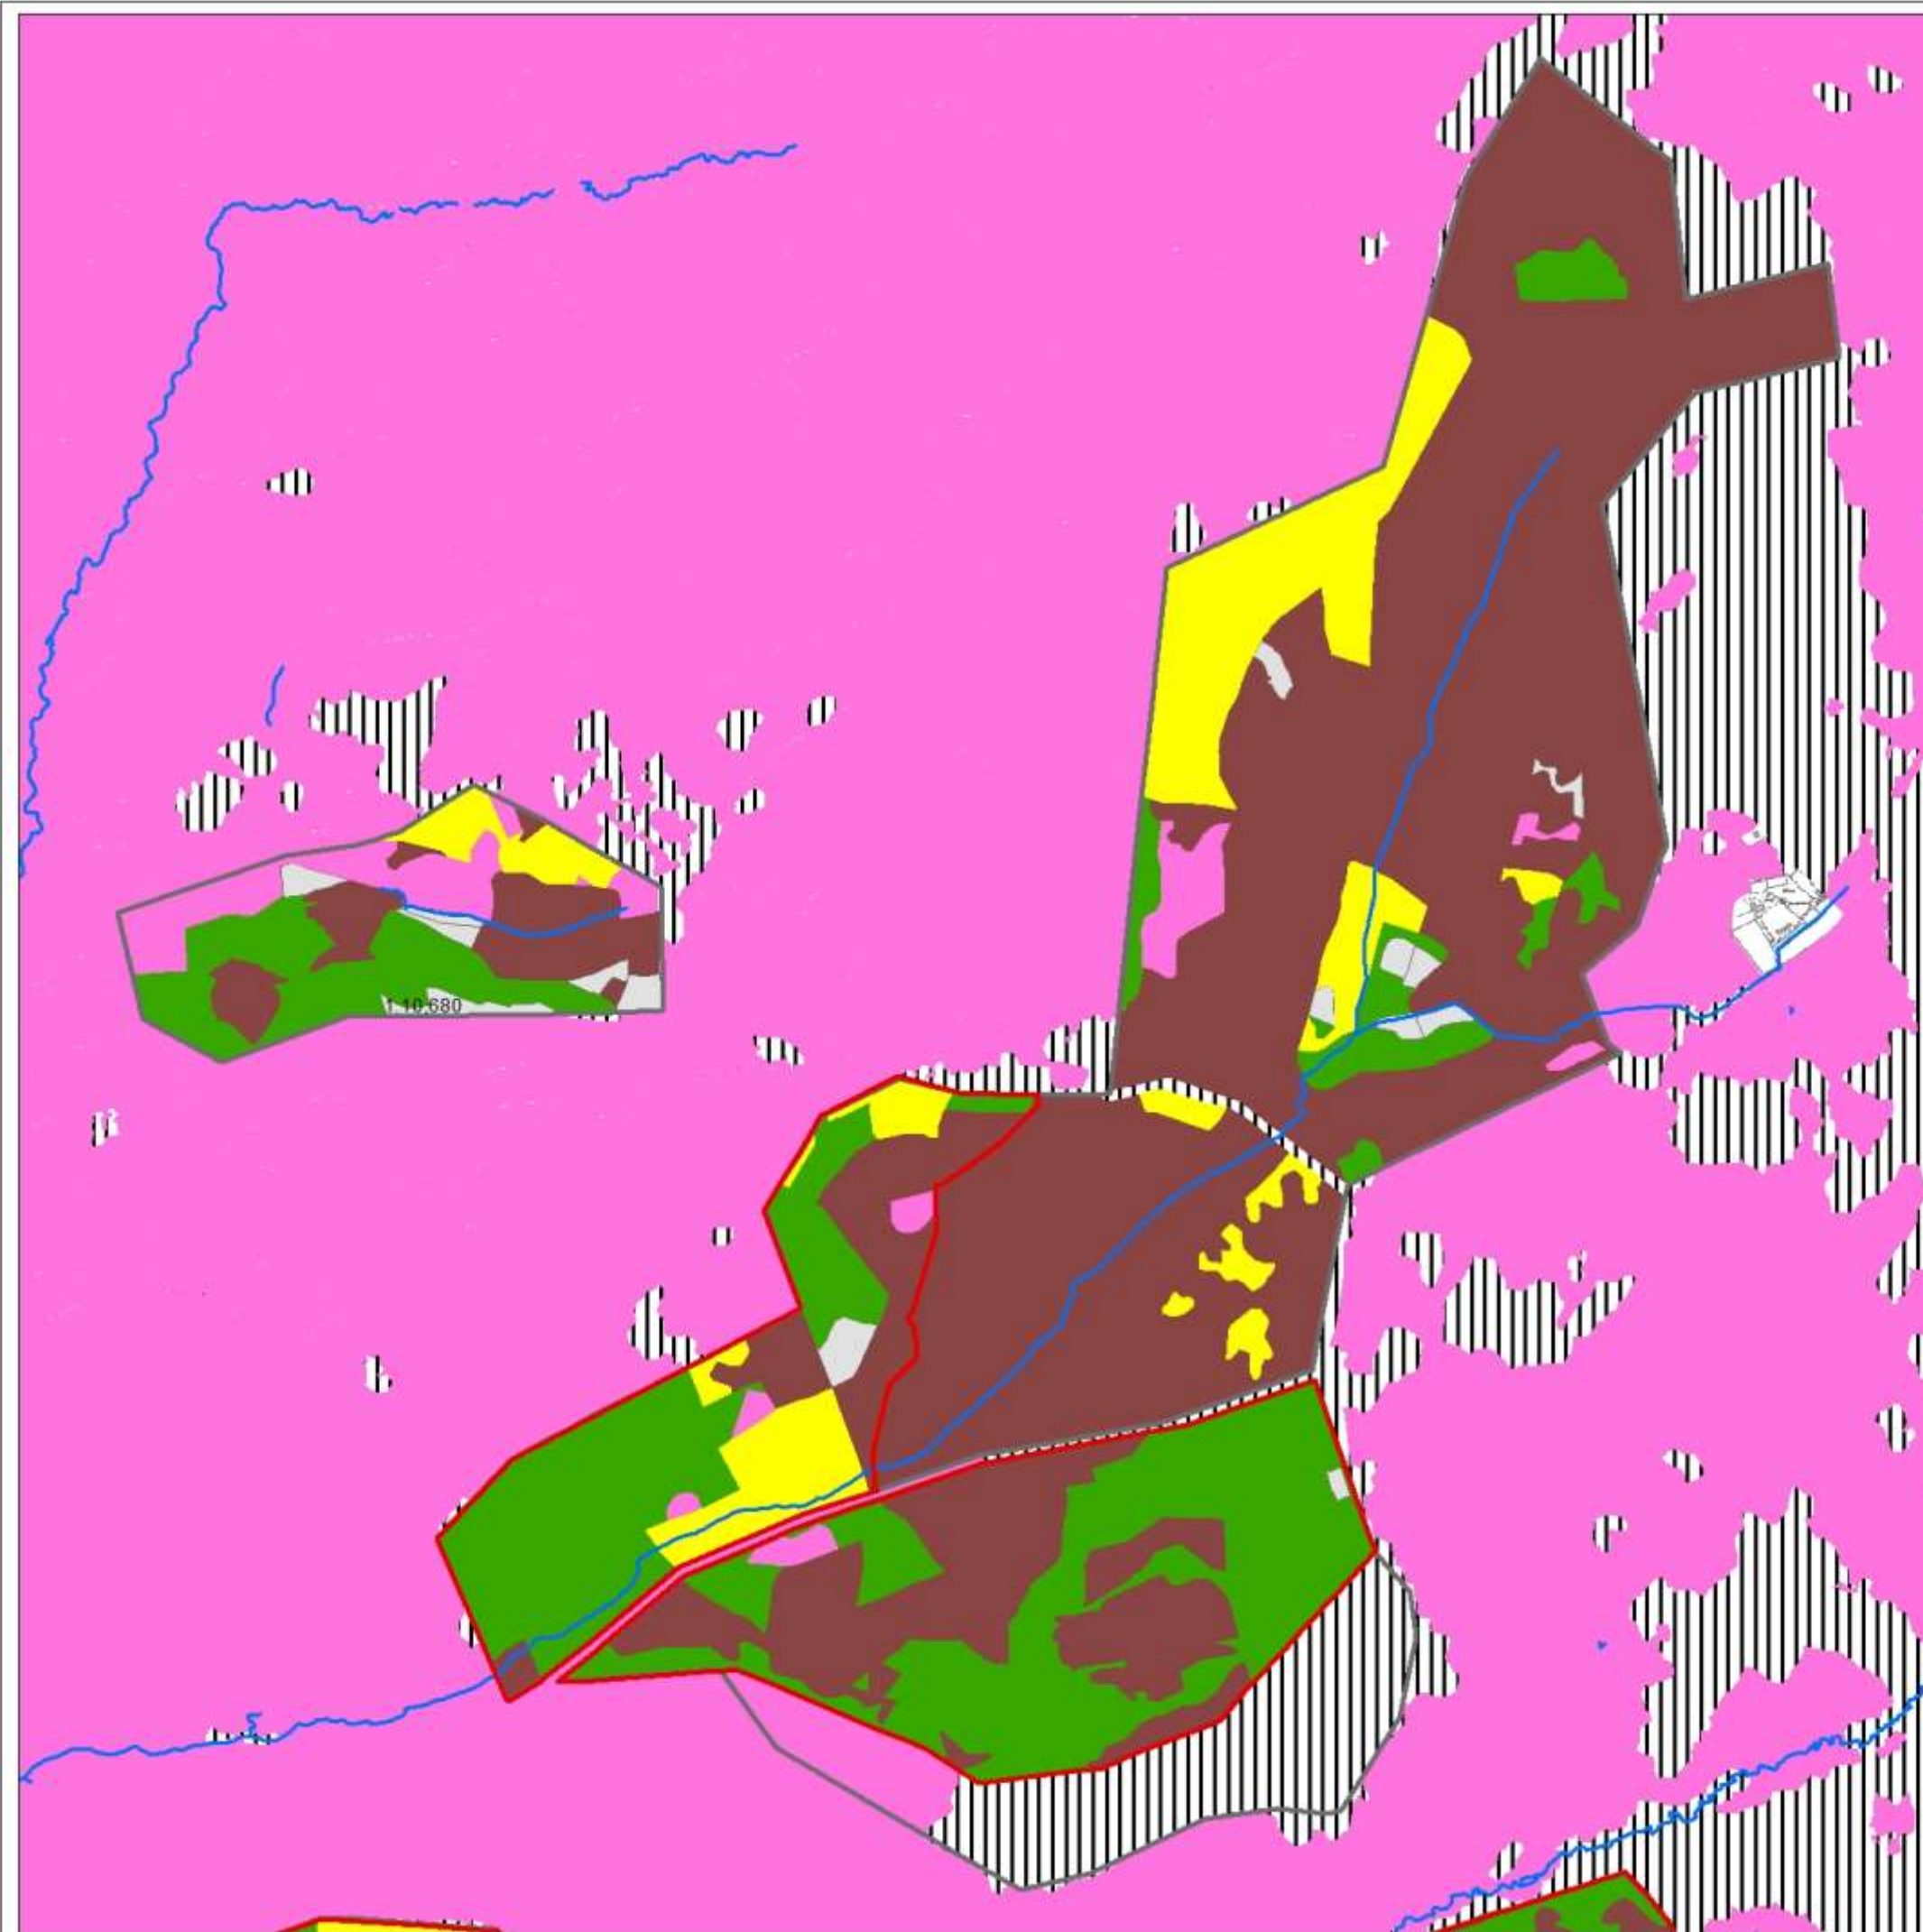


1:10,680

@ A2

Date: 08/03/2016

© Crown copyright
and database right [2016]
Ordnance Survey [100021242]



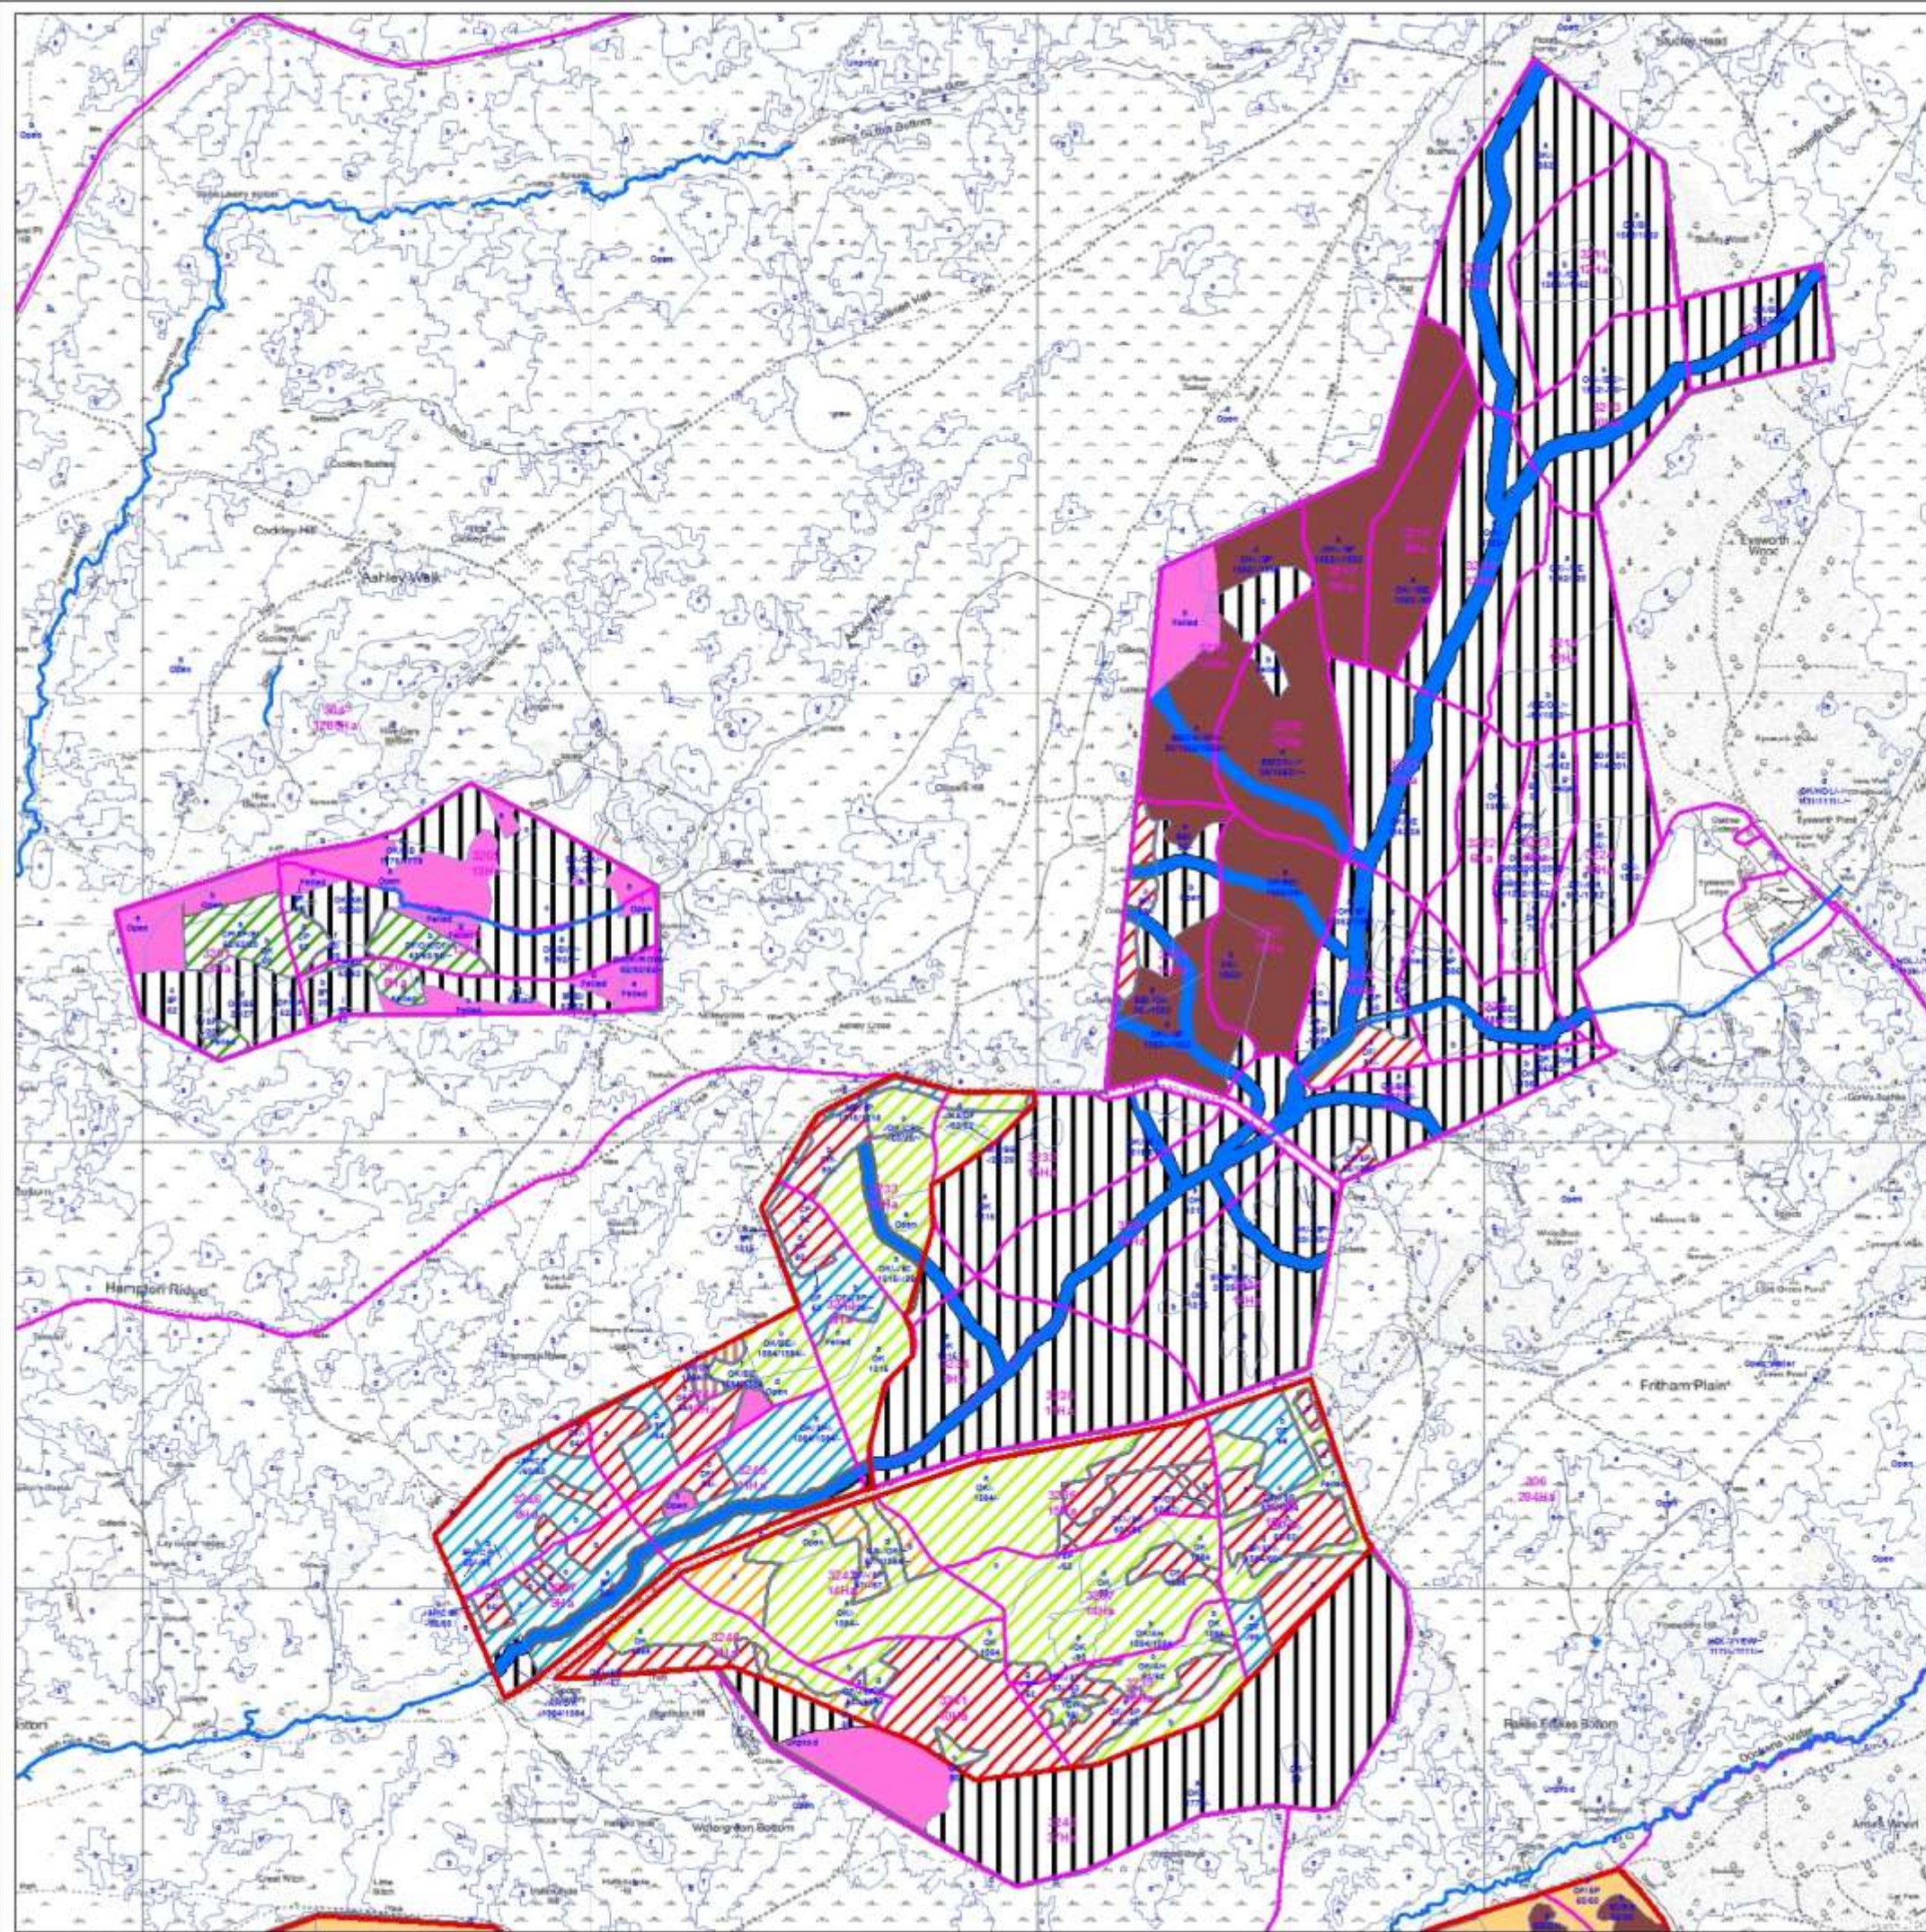

**New Forest Inclosures
Forest Design Plan**



NEW 003

Latchmore Brook Inclosures

Management Types 2016 - 2026

Describes how, over the course of this 10 year plan, we will manage the Inclosures to advance towards the 200 year vision.

Legend

- Current Fencing
- FDP Unit Boundary
- Management**
- Clearfell 2014-2016
- Clearfell 2017-2021
- Clearfell 2022-2026
- Clearfell 2027-2031
- Clearfell 2032-2036
- Clearfell 2037-2041
- Clearfell Beyond 2042
- Managed Native Woodland
- Managed Mixed Woodland
- Restoration towards 95% native woodland
- Enclosed Open Forest Habitats
- Old Growth Scots Pine
- Grazed Native Woodland
- Grazed Native Woodland - Regen Plot
- Pre-Inclosure / Natural Reserve Woodland
- Old Growth Connection; Old Growth Woodland
- Coppice with Standards
- Open Forest Habitats
- Riverine Habitat
- Scrub Mosaic
- Open water
- Arboretum
- Buildings
- Car Park
- Ride and road edge enhancement
- Primary River
- Secondary River
- Compartments
- Sub-Compartments

1:10,700
@ A2

Date: 08/03/2016

© Crown copyright
and database right [2016]
Ordnance Survey [100021242]



**New Forest Inclosures
Forest Design Plan**







NEW 003


Latchmore Brook Inclosures

Medium Term Structure

Illustrates the potential structure the Inclosures in around 20 years time.

Legend

-  Current Fencing
-  FDP Unit Boundary
-  Mixed Woodland
-  Coppice with Standards
-  Arboretum
-  Buildings
-  Car Park
-  Conifer Woodland
-  Open Forest Habitats; Seasonally Grazed Open Forest
-  Enclosed Open Forest Habitats
-  Grazed Native Woodland
-  Native Woodland
-  Open water
-  Old Growth Woodland Connection; Old Growth Connec
-  Riverine Habitat
-  Scrub Mosaic
-  Primary River
-  Secondary River

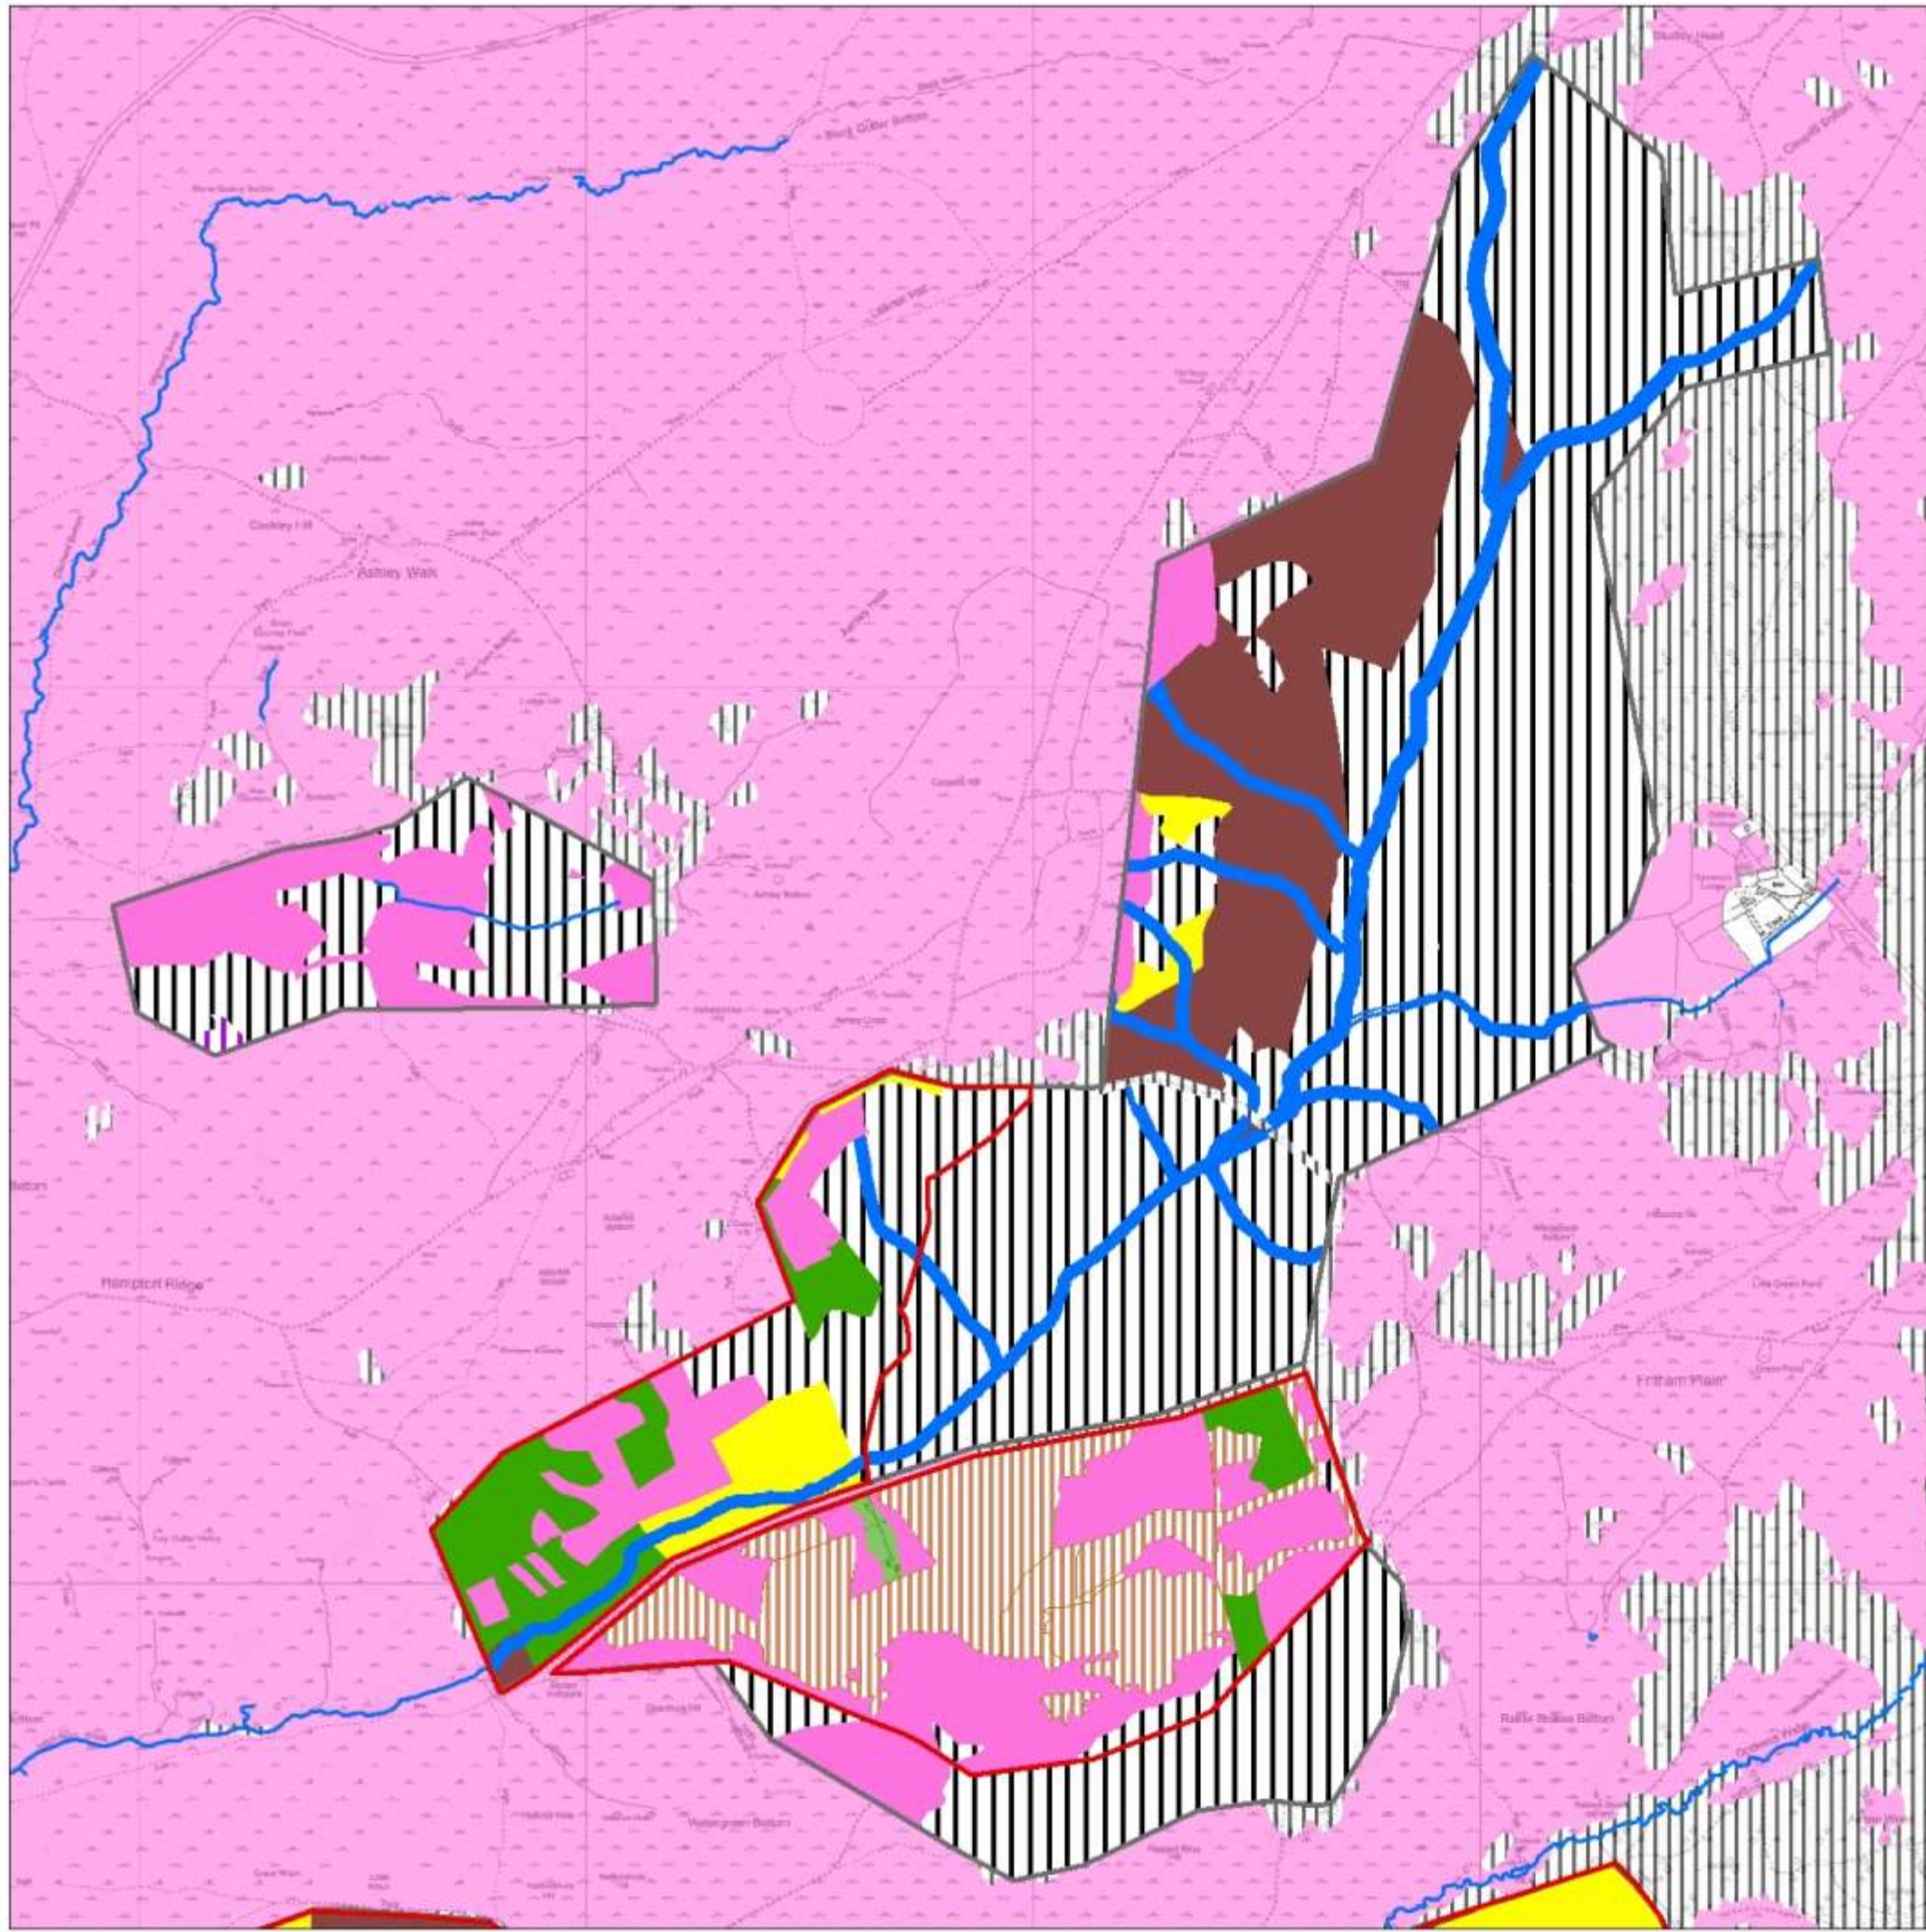

1:10,720

Date: 08/03/2016

@ A2

© Crown copyright
and database right [2016]
Ordnance Survey [100021242]

